






EXTERIOR ELEVATION
SCALE: 1" = 1'-0"

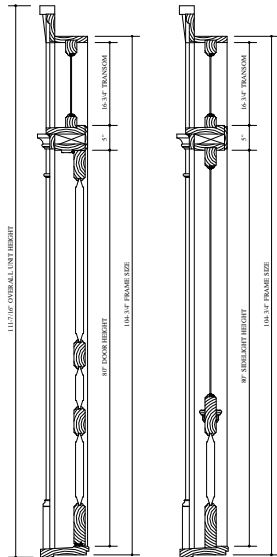


SECTION @ DOOR AND SIDELIGHT
SCALE: 1" = 1'-0"

 


MAKE 1 TRANSOM
SCALE: 1" = 1'-0"

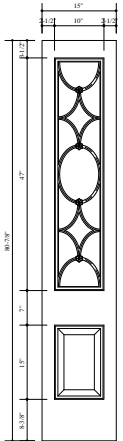

MAKE 2 SIDELIGHTS
SCALE: 1" = 1'-0"

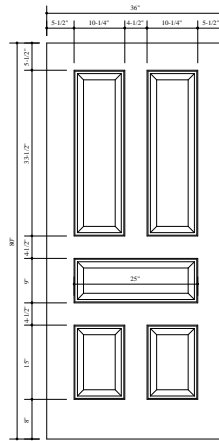


MAKE 1 DOOR (2-1/4" STAIN GRADE)
SCALE: 1" = 1'-0"

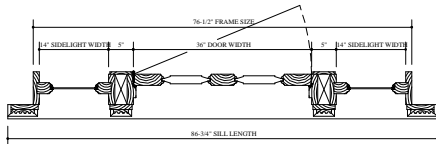


PLAN SECTION
SCALE: 1" = 1'-0"




LEAD ROSETTE
SCALE: PELL.

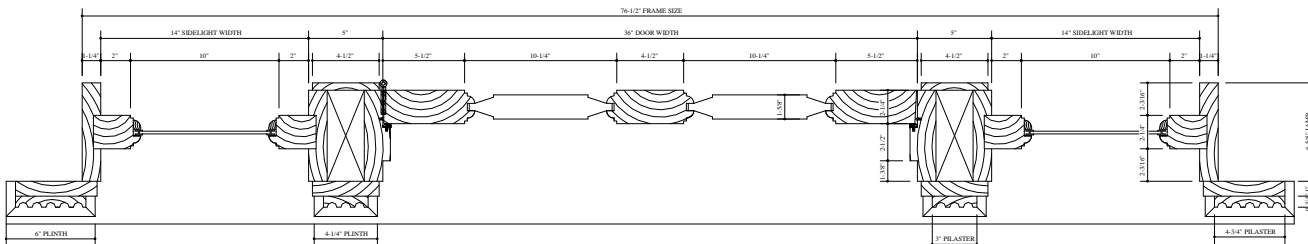

PLAN SECTION
SCALE: 1" = 1'-0"

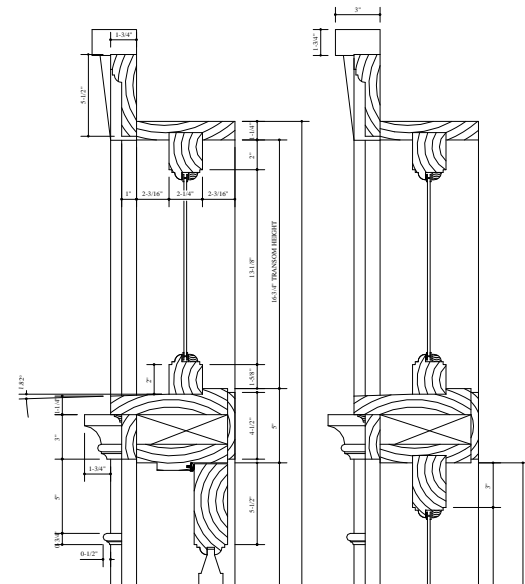


SECTION @ DOOR
SCALE: 3/4" = 1'-0"

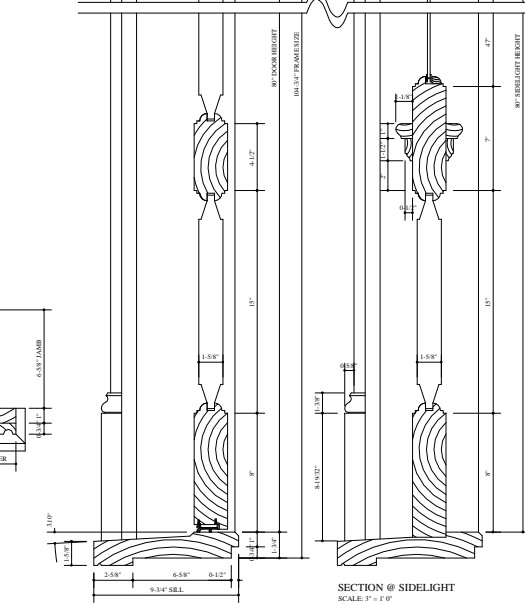

SECTION @ SIDELIGHT
SCALE: 3/4" = 1'-0"

- DOOR
 - 1-3/8"
 - 1-5/8"
 - 2-1/4"
 - PAINT GRADE
 - STAIN GRADE
 - SWING
 - RIGHT HAND
 - LEFT HAND
 - FINISH
 - GLASSING
 - GLASSING
 - DBL DR ACTIVE [R] [L]
 - VIEWED FROM OUTSIDE
- JAMB
 - SINGLE RABBETED
 - DOUBLE RABBETED
 - APPLIED STOP
 - STAIN GRADE
 - PAINT GRADE
 - WIDTH 6-5/8"
- SIDELIGHTS AND/OR TRANSOM
 - NA
 - STAIN GRADE
 - PAINT GRADE
- THRESHOLD
 - MARIAGANY
 - NOTCHED FOR FLOORING
 - BRONZE EXTRUDED
- ROUGH OPENING SIZE: 77" X 86-1/4"
- CASING
 - NONE
 - SIZE - AS DRAWN
 - APPLIED
 - LOOSE
- ASTRAGAL
 - NA
 - APPLIED
 - LOOSE
- GLAZING
 - LEAD TEMPERED
 - LEADED GLASS
 - ISOL
 - LIGHT RESTORATION
 - HEAVY RESTORATION
 - LG CLEAR TEMP.
 - LG LOW E TEMP.
 - STALL - 7/8" MINIMUM
 - SGL.
 - SPACER BAR
 - WHITE WARM EDGE
 - BRONZE
 - MILL
 - CHAMPAGNE
 - GLAZING TAPE
 - WHITE
 - GRAY
 - BLACK
- WEATHERSTRIPPING
 - COMPRESSION
 - WHITE
 - BEIGE
 - BLACK
 - INTERLOCKING / BY OTHERS
- HARDWARE DOOR
 - HANDLES
 - QTY / LEAF 3
 - SIZE 4-1/2" X 4-1/2" BR.
 - FINISH
 - SUPPLIED BY KINGSLAND
 - BY OTHERS
 - LOCKSET
 - SUPPLIED BY KINGSLAND
 - BY OTHERS
 - FLUSH BOLTS
 - SPECIAL HARDWARE
- PRIMED
 - GRAY
 - WHITE
- APPROVED - APPROVED AS CORRECTED
- REVISED AND RESUBMITTED NOT APPROVED
- SHOP DRAWINGS.
- ORIGINAL
- 1 FIRST REVISION
- ADDITIONAL REVISIONS @ \$40.00 HR.
- SIGNATURE OF PURCHASER
- CONFORMS DIMENSIONS.
- QUANTITIES AND DETAILS OF
- PRODUCTS TO BE SUPPLIED BY
- KINGSLAND COMPANY

CONOVER
RESTORATION
ENTRY DOOR
9172

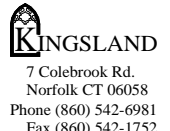

Date: _____ Scale: AS NOTED
Page #: _____ Drawn by: MKB2
Revision:
Drawing Title: