




EXTERIOR ELEVATION
SCALE: 1" = 1'0"

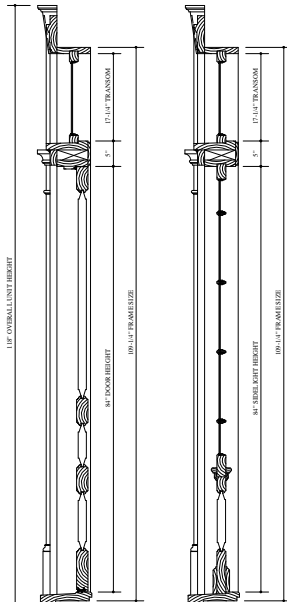


SECTION @ DOOR AND SIDELIGHT
SCALE: 1" = 1'0"

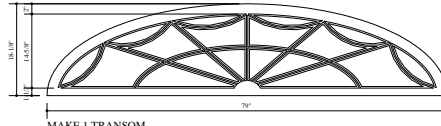


MAKE 1 TRANSOM
SCALE: 1" = 1'0"

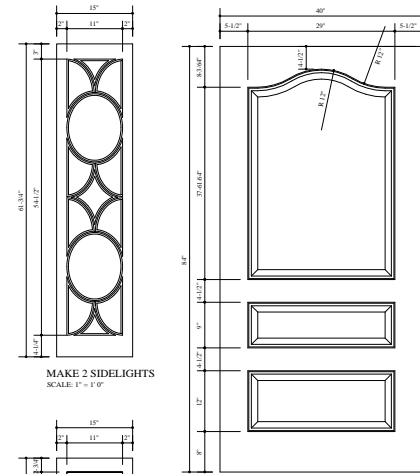


MAKE 2 SIDELIGHTS
SCALE: 1" = 1'0"

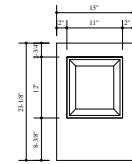


MAKE 2 PANELS
SCALE: 1" = 1'0"

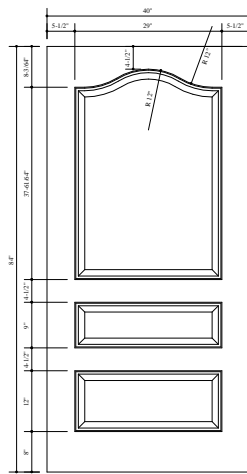


MAKE 1 DOOR (2-1/4" STAIN GRADE)
SCALE: 1" = 1'0"

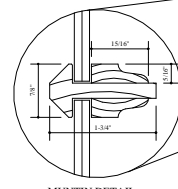


MUNTIN DETAIL
SCALE: FULL

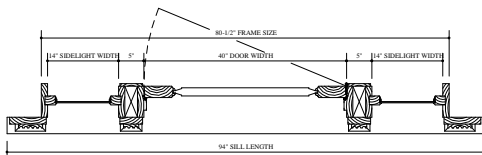


PLAN / SECTION
SCALE: 1" = 1'0"

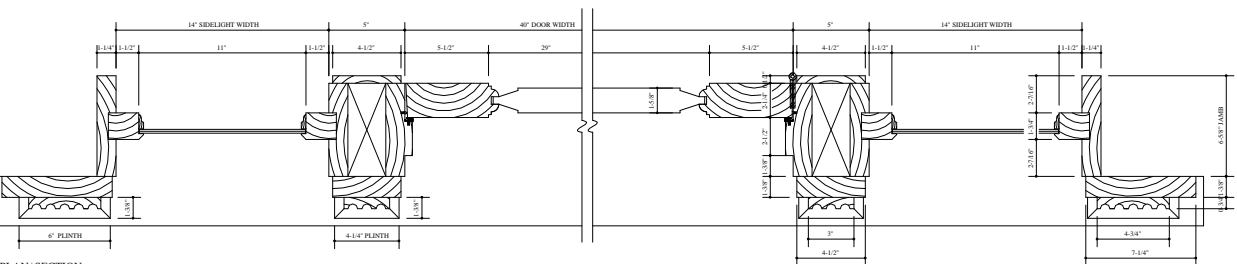

PLAN / SECTION
SCALE: 1" = 1'0"

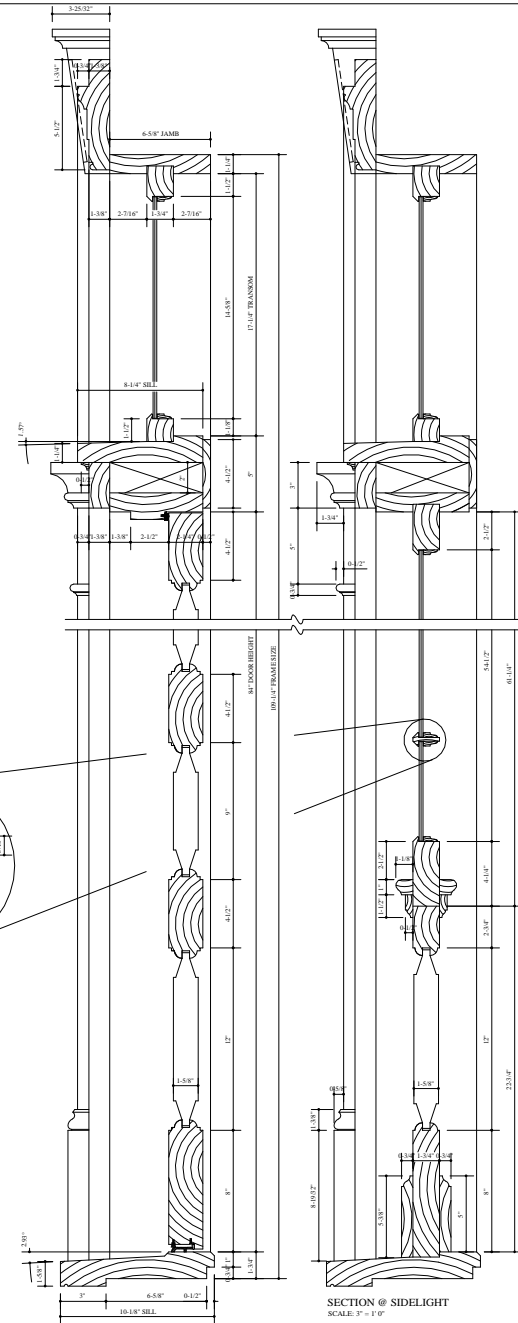

SECTION @ DOOR
SCALE: 3/4" = 1'0"

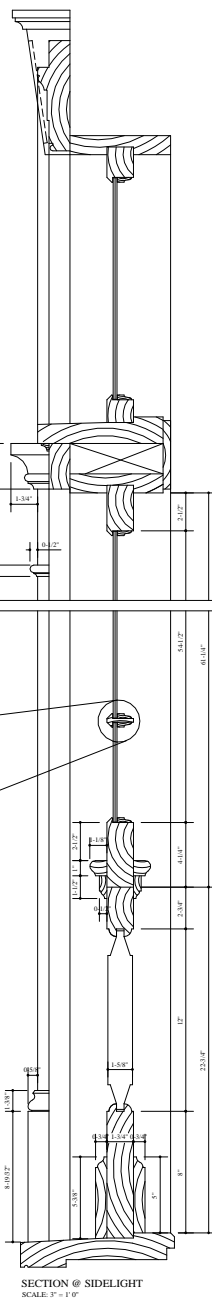

SECTION @ SIDELIGHT
SCALE: 3/4" = 1'0"

- DOOR
 1/2" RIB
 1/4" RIB
 STAIN GRADE
 PAINT GRADE
 SWING
 RIGHT HAND
 LEFT HAND
 INSWING
 OUTSWING
 DR. OR ACTIVE DR. (R. OR L.)
 VIEWED FROM OUTSIDE

- JAMB
 SINGLE RABBETED
 DOUBLE RABBETED
 APPLIED STOP
 STAIN GRADE
 PAINT GRADE
 WIDTH - 4.58"

- SIDELIGHTS AND/OR TRANSOM
 N.A.
 STAIN GRADE
 PAINT GRADE

- THRESHOLD
 MAROQUIN
 NOTCHED FOR FLOORING
 BRONZE EXTRUDED

ROUGH OPENING SIZE: 81.14" X 109.34"

- CASING / PILASTER
 NONE
 SIZE AS DRAWN
 APPLIED
 LOOSE

- ASTRAGAL
 N.A.
 APPLIED
 LOOSE

- GLAZING
 1/4" LAM
 LEADED GLASS
 DSB
 LIGHT RESTORATION
 HEAVY RESTORATION
 I.G. CLEAR TEMP.
 I.G. LOW E TEMP.
 T.E.L. - 7/8" MINIMUM
 S.S.G.L.
 SPACER BAR
 WHITE WARM EDGE
 BRONZE
 NIEL
 CHAMPAGNE
 GLAZING TAPE
 WHITE
 GREY
 BLACK

- WEATHERSTRIPPING
 COMPRESSION
 WHITE
 BEIGE
 BLACK
 INTERLOCKING / BY OTHERS

- HARDWARE DOOR
 BY OTHERS
 QTY / LEAF - 3
 SIZE - 4.12" BR
 FINISH - TBL
 SUPPLIED BY KINGSLAND
 BY OTHERS
 LOCKSET
 SUPPLIED BY KINGSLAND
 BY OTHERS
 FINISH - BLS
 SPECIAL HARDWARE

- PRIMED
 GRAY
 WHITE

- APPROVED
 APPROVED AS CORRECTED
 REVISE AND RESUBMIT
 NOT APPROVED
SHOP DRAWINGS

- ORIGINAL
 FIRST REVISION
 ADDITIONAL REVISIONS @ \$40.00 PER

SIGNATURE OF PURCHASER
 CONFIRMS DIMENSIONS,
 QUANTITIES AND DETAILS OF
 PRODUCTS TO BE SUPPLIED BY
KINGSLAND COMPANY

APPROVED BY: _____
 DATE: _____

DEVONWOOD
 ENTRY DOOR
 9239



7 Colebrook Rd.
 Norfolk CT 06058
 Phone (860) 542-6981
 Fax (860) 542-1752

Date: _____ Scale: AS NOTED
 Page #: _____ Drawn by: MKB2

Revision: _____
 Drawing Title:

D-1