




ELEVATION @ ENTRY DOOR
SCALE: 1" = 1'0"

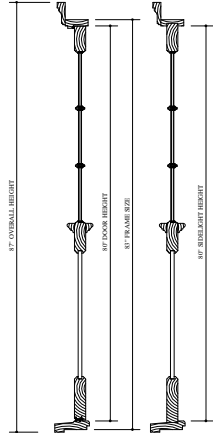


SECTION @ DOOR & SIDELIGHT
SCALE: 1" = 1'0"

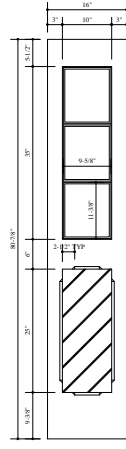


MAKE 2 SIDELIGHTS
SCALE: 1" = 1'0"

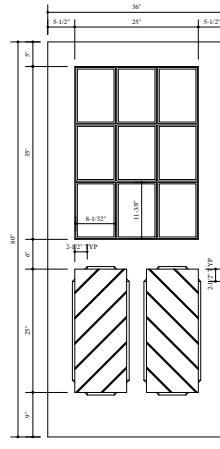


MAKE 1 DOOR
SCALE: 1" = 1'0"

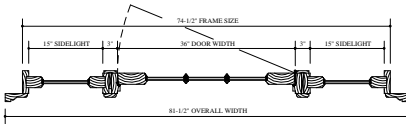


PLAN / SECTION
SCALE: 1" = 1'0"

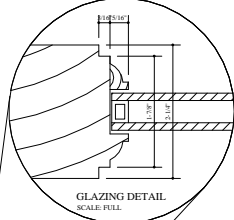


GLAZING DETAIL
SCALE: FULL

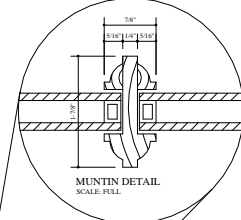


MUNTIN DETAIL
SCALE: FULL

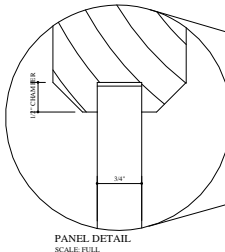

PANEL DETAIL
SCALE: FULL

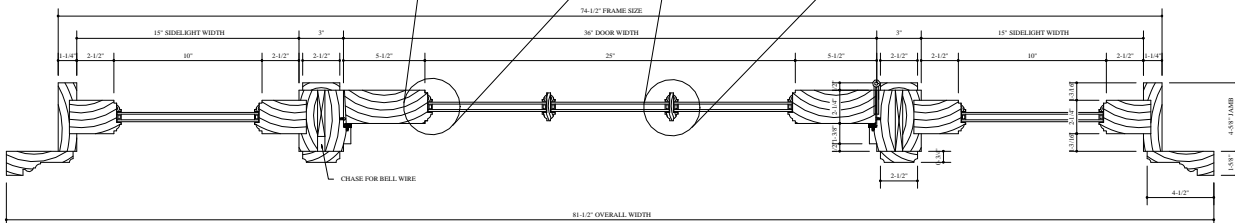

PLAN / SECTION
SCALE: 1" = 1'0"

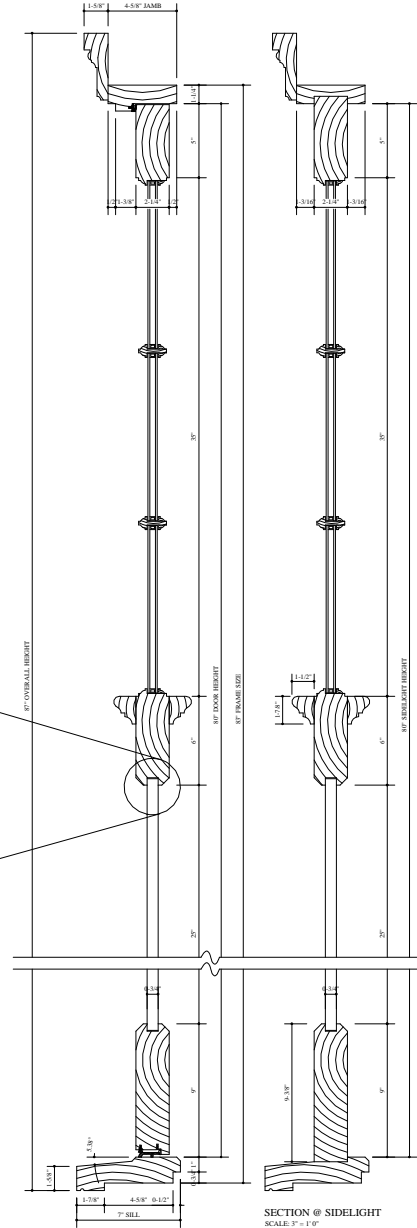

SECTION @ DOOR
SCALE: 3" = 1'0"

SECTION @ SIDELIGHT
SCALE: 3" = 1'0"

- DOOR
 1.34
 1.34
 1.34
 PAINT GRADE
 SWING
 BRIGHT HAND
 LEFT HAND
 INSWING
 OUTSWING
 DR. DR. ACTIVE | R | L
 VIEWED FROM OUTSIDE

- JAMB
 SINGLE BARRIETED
 DOUBLE BARRIETED
 APPLIED STOP
 STAIN GRADE
 PAINT GRADE
 WIDTH - 4.58"

- SIDELIGHTS AND/OR TRANSOM
 STAIN GRADE
 PAINT GRADE

- THRESHOLD
 SMOOTH
 NOTCHED FOR FLOORING
 BRONZE EXTENDED

- ROUGH OPENING SIZE: 75.1/2" X 83.4/2"

- CASING - W/ BACKRND: _____
 NONE
 SIZE: 1.58" X 1.412"
 APPLIED (EXTERIOR)
 LOOSE

- ASTRAGAL
 NONE
 APPLIED
 LOOSE

- GLAZING
 1/8" TEMPERED
 LEADED GLASS
 TINTED
 LIGHT RESTORATION
 HEAVY RESTORATION
 LG. CLEAR TEMP.
 LG. LOW V. TEMP.
 IN. TALL - 78" MINIMUM
 D.L.I.
 SPACER BAR
 WHITE
 BRONZE
 INCL.
 IN CHAMPAGNE
 GLAZING TAPE
 WHITE
 GREY
 BLACK

- WEATHERSTRIPPING
 COMPRESSION
 WHITE
 BRONZ
 BLACK
 INTERLOCKING / BY OTHERS

- HARDWARE DOOR
 BRONZE
 QTY / LEAF: 3
 IN. SIZE: 4.12" X 4.12"
 FINISH: TID
 SUPPLIED BY KINGSLAND
 BY OTHERS
 LOCKSET: TID
 SUPPLIED BY KINGSLAND
 BY OTHERS
 SPECIAL HARDWARE: _____

- PRIMED
 GRAY
 WHITE TID

- APPROVED APPROVED AS CORRECTED
 REVISE AND RESUBMIT NOT APPROVED
SHOP DRAWINGS

- ORIGINAL
 FIRST REVISION
 ADDITIONAL REVISIONS @ \$40.00 PER
 SIGNATURE OF PURCHASER
 CONFIRM DIMENSIONS,
 QUANTITIES AND DETAILS OF
 PRODUCTS TO BE SUPPLIED BY:
KINGSLAND COMPANY

APPROVED BY: _____
 DATE: _____

Drawing Title:
**JEFFERSON AVENUE
 ENTRY DOOR
 #9129**

KINGSLAND
 7 Colebrook Rd.
 Norfolk CT 06058
 Phone (860) 542-6981
 Fax (860) 542-1752

Date: _____ Scale: AS NOTED
 Page #: _____ Drawn by: MKB2
 Revision:
 Drawing No:

D-1